





Front elevation

Side elevation

Side elevation



Rear elevation

Scale 1:100

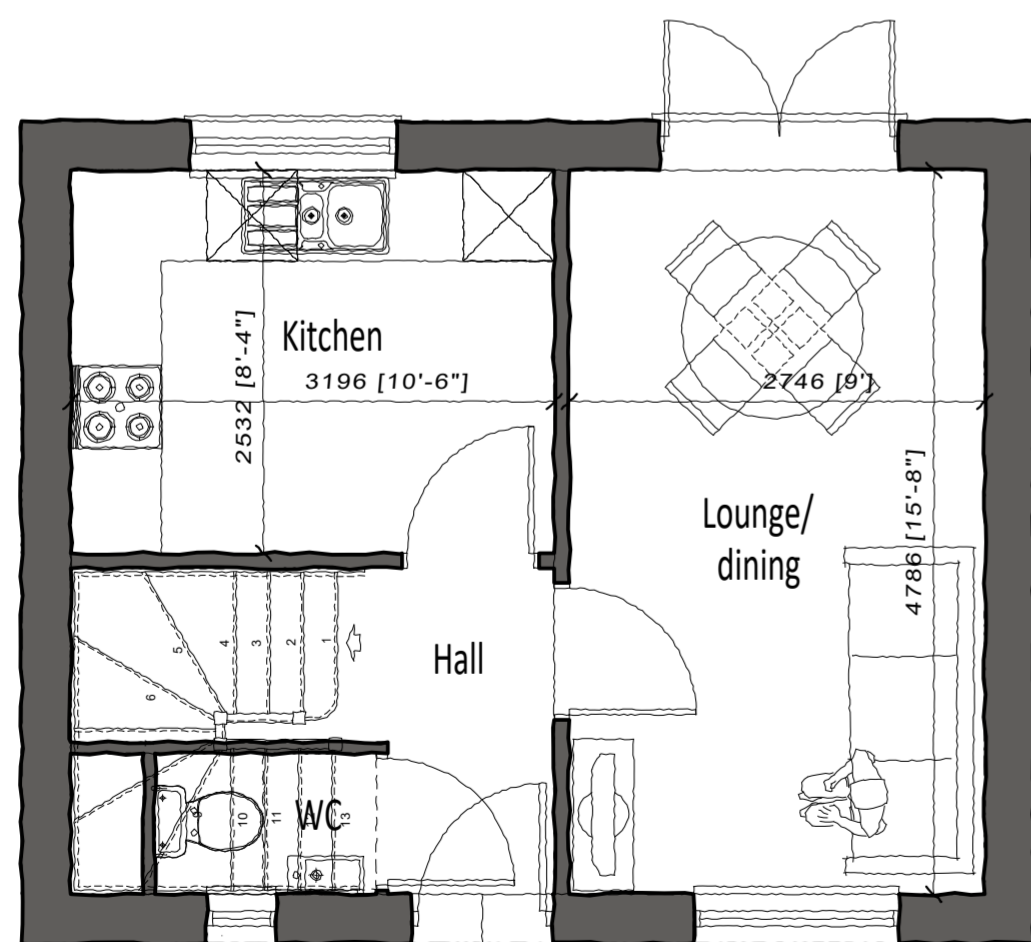 

Ground floor plan

Scale 1:50

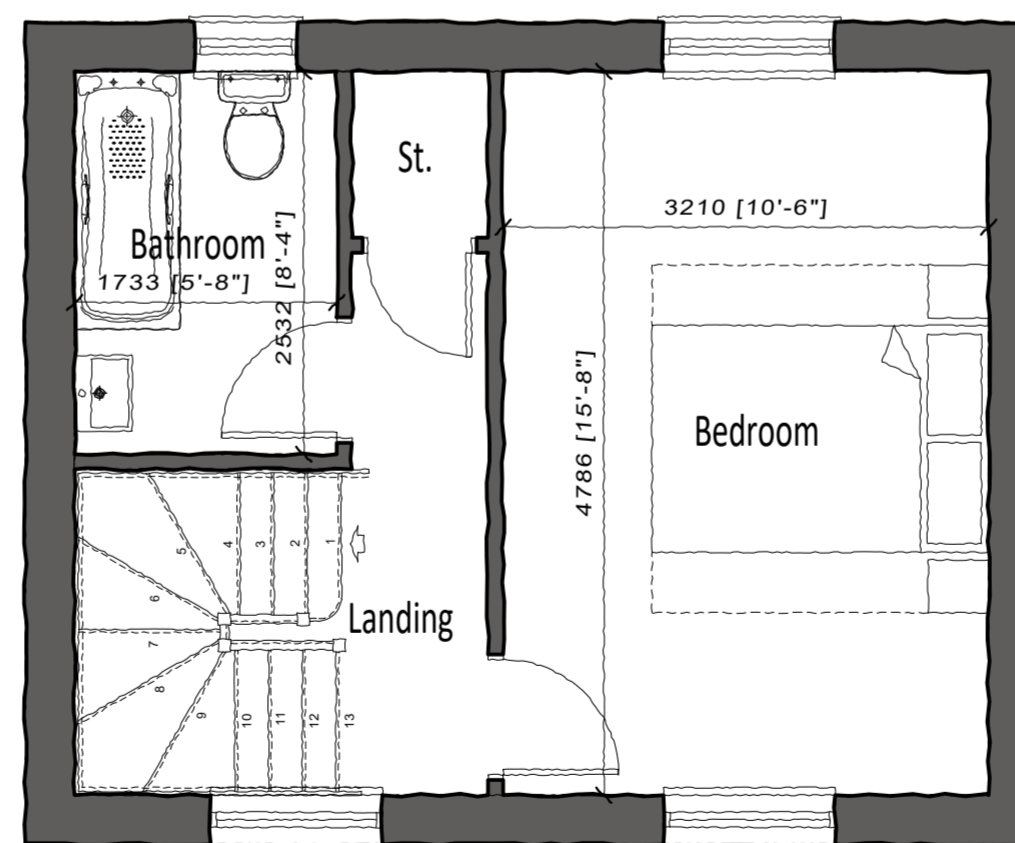 

First floor plan

CSW Cadworks South West Ltd
 Architectural and civil engineering services
 New Loddon, Woolsey, Bideford, Devon, EX39 5QP.
 T- 01237 520720 F- 01237 260005 E- office@cadworks-sw.co.uk
 Incorporated in England No. 5904865.

Client/Project

Ms Jennifer Bond
 St Peters Well Lane
 Bradworthy, Devon.

Drawing

Proposed floor plans & elevations

Date	Scales	Drawn
09.10.20	As shown @ A2	AMC
Job No.	Drawing No.	Rev.
20001 -	005	A

Registered office: New Loddon, Woolsey, Bideford, Devon, EX39 5QP
 Do not scale from this drawing, written dimensions only to be worked from.
 © This drawing remains the copyright of Cadworks (SW) Ltd and should not be copied, edited or forwarded to third parties without express permission from Cadworks (South West) Ltd