

FIRST FLOOR 198 sqm gross external


Proposed Plans

DRG: No. GA 103

GREENACRES  
ACCOMMODATION ROAD  
LONGCROSS

R Clarke Planning Ltd

INDEPENDENT PLANNING ADVICE

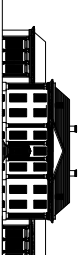

Kewferry Farm, Rickmansworth Road, Northwood, Middx.

SCALE = 1:100

Tel./Fax: 01923 449355  
Mobile: 077996 20153

e-mail: RClarkeLtd@aol.com

1

2

3

4

5


D

C


B

A

Proposed Plans

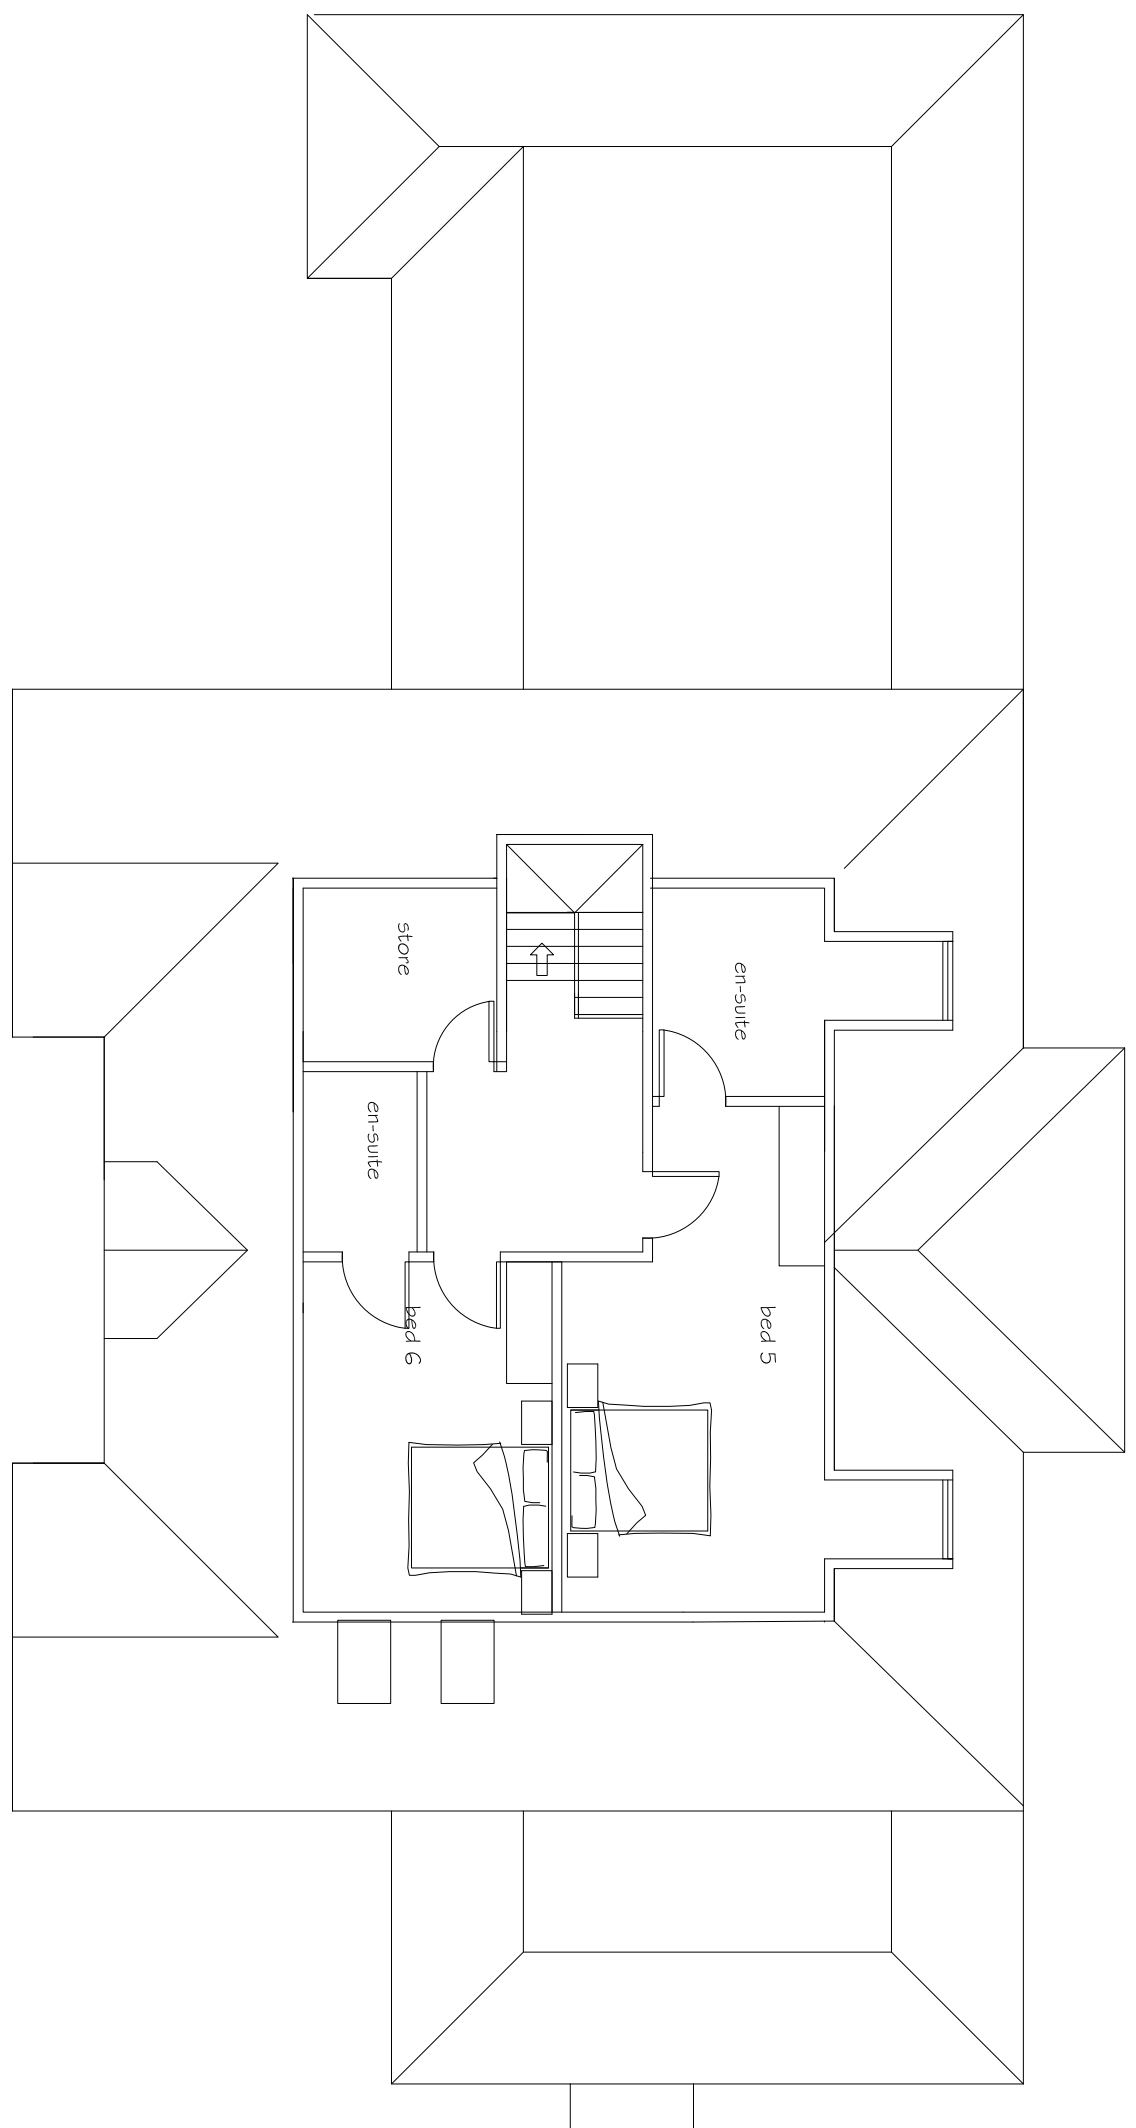

SECOND FLOOR 75 sqm gross external

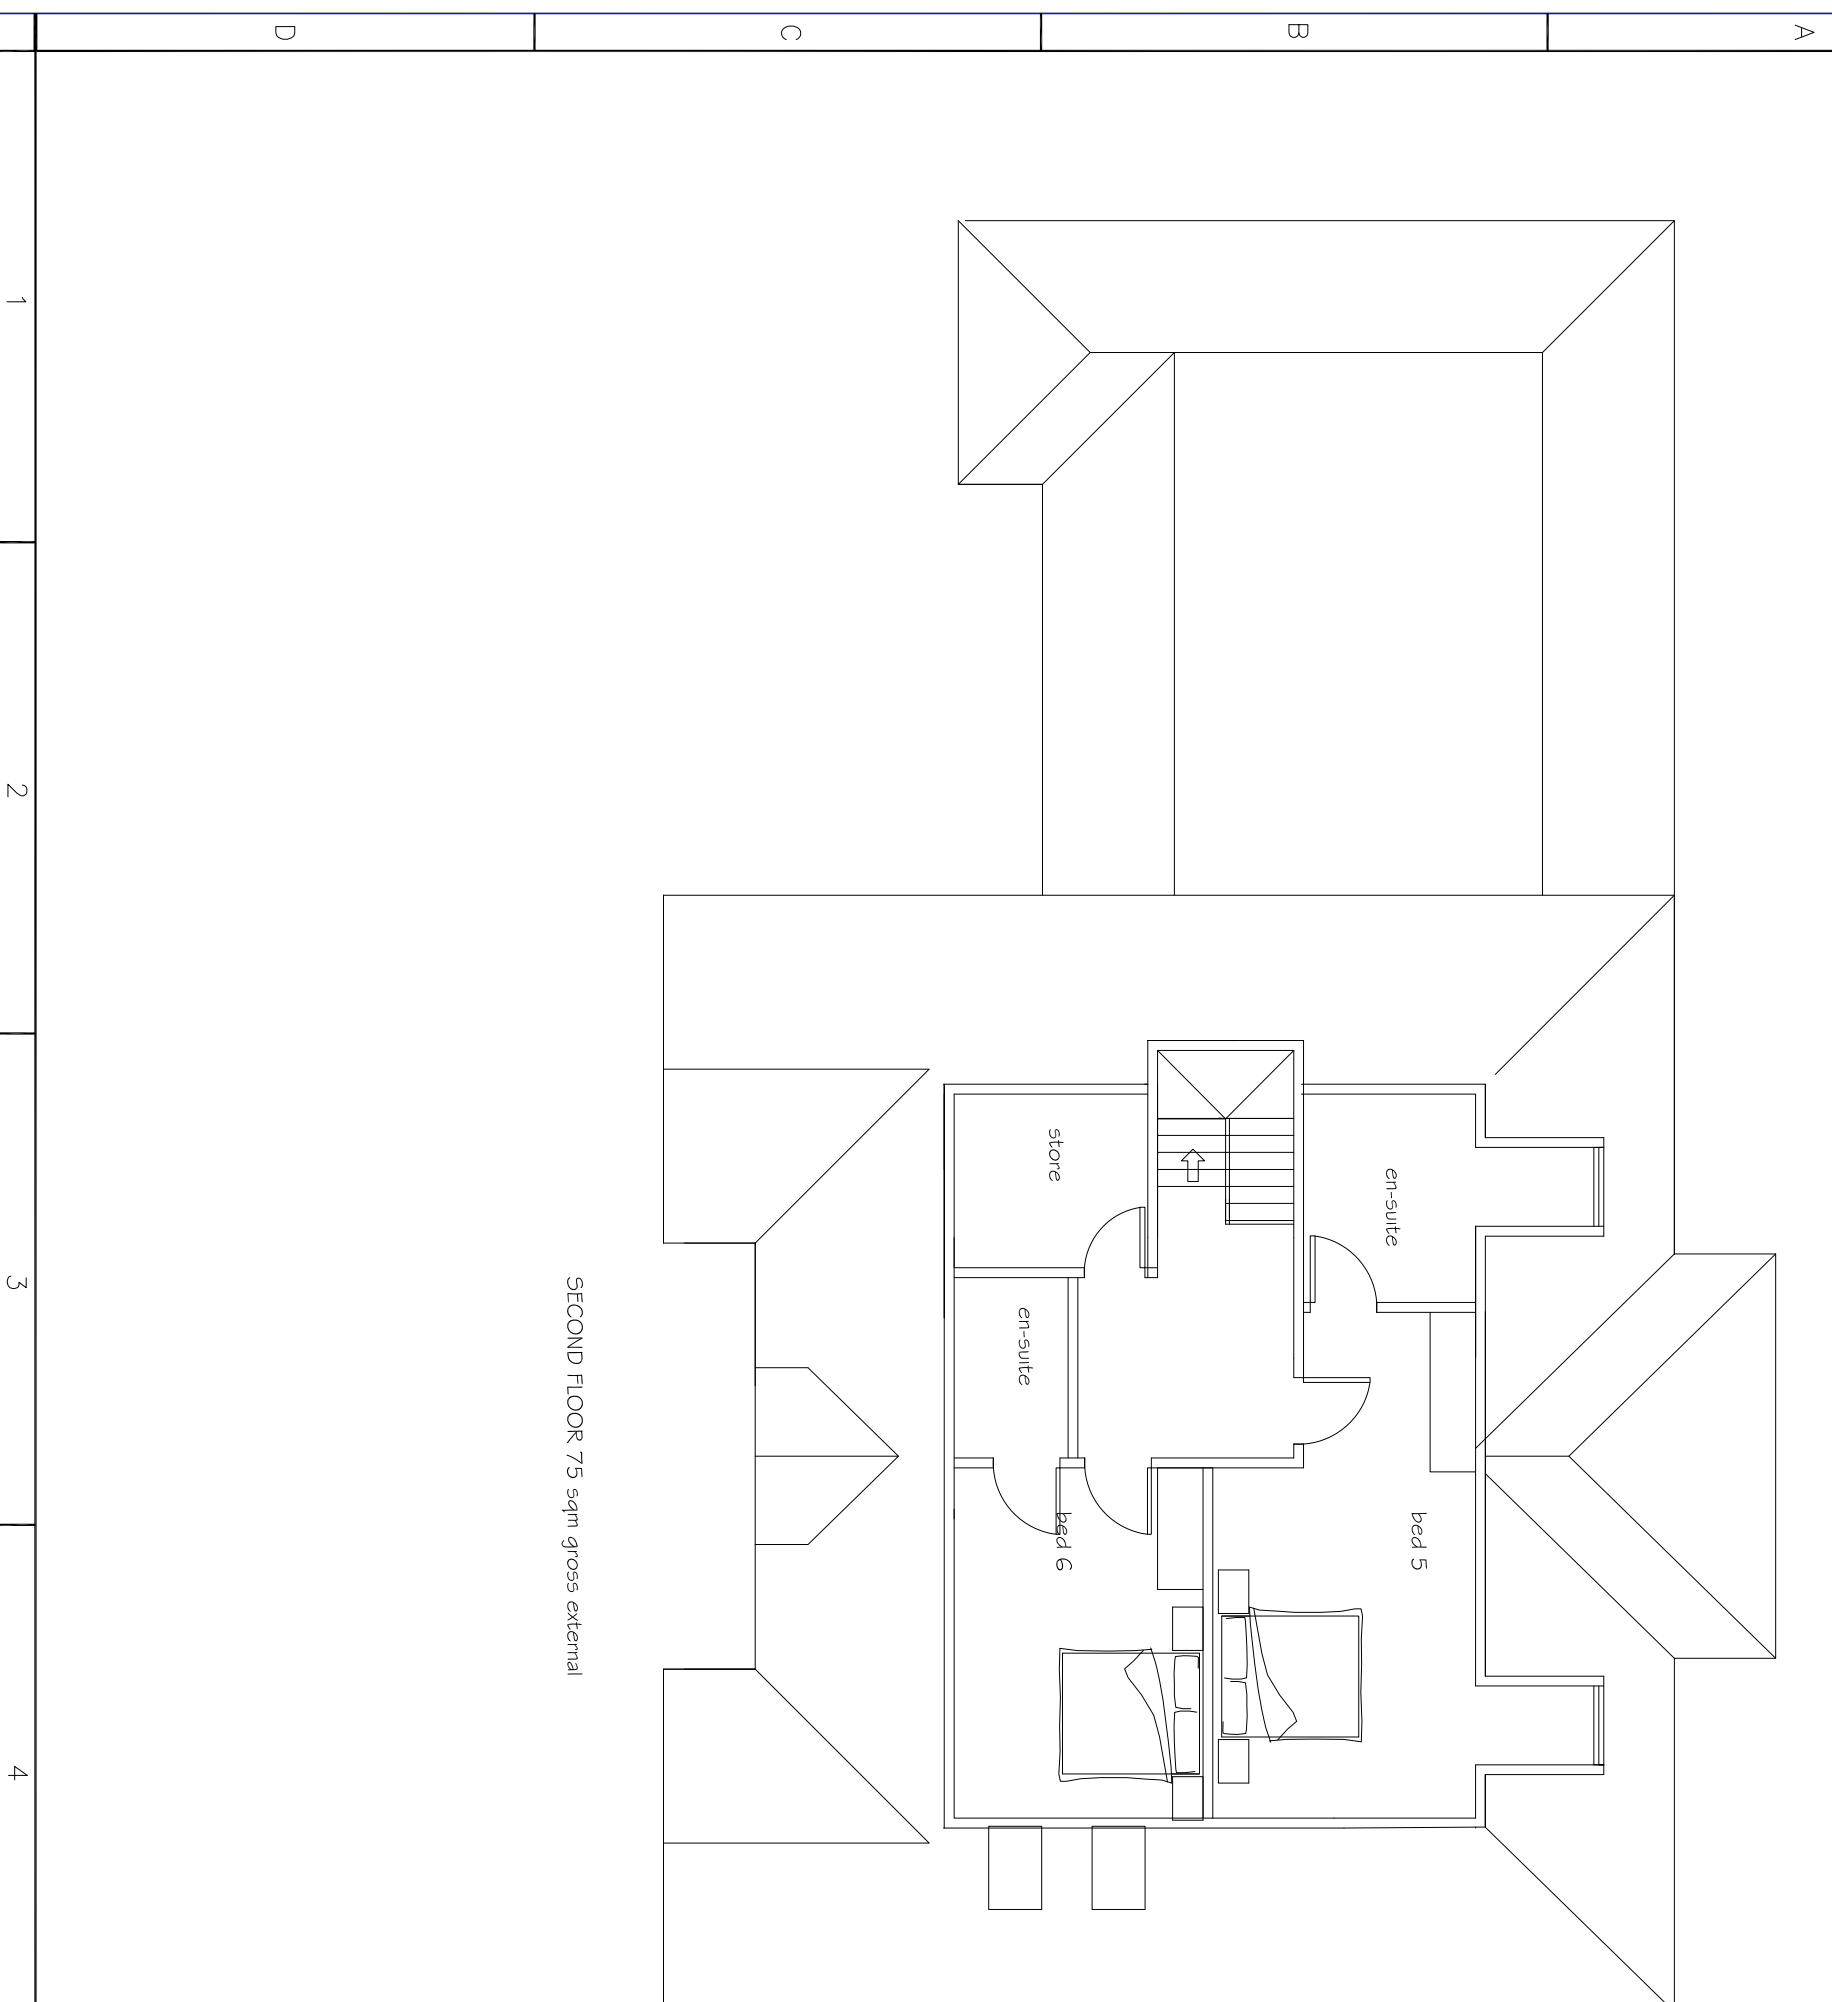


DRG: No. GA 104

**GREENACRES  
ACCOMMODATION ROAD  
LONGCROSS**

R Clarke Planning Ltd

INDEPENDENT PLANNING ADVICE

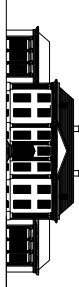


Kewfery Farm, Rickmansworth Road, Northwood, Middx.

SCALE = 1:100

Tel./Fax: 01923 449355  
Mobile: 077996 20153

e-mail: RClarkeLtd@aol.com

Proposed Plans

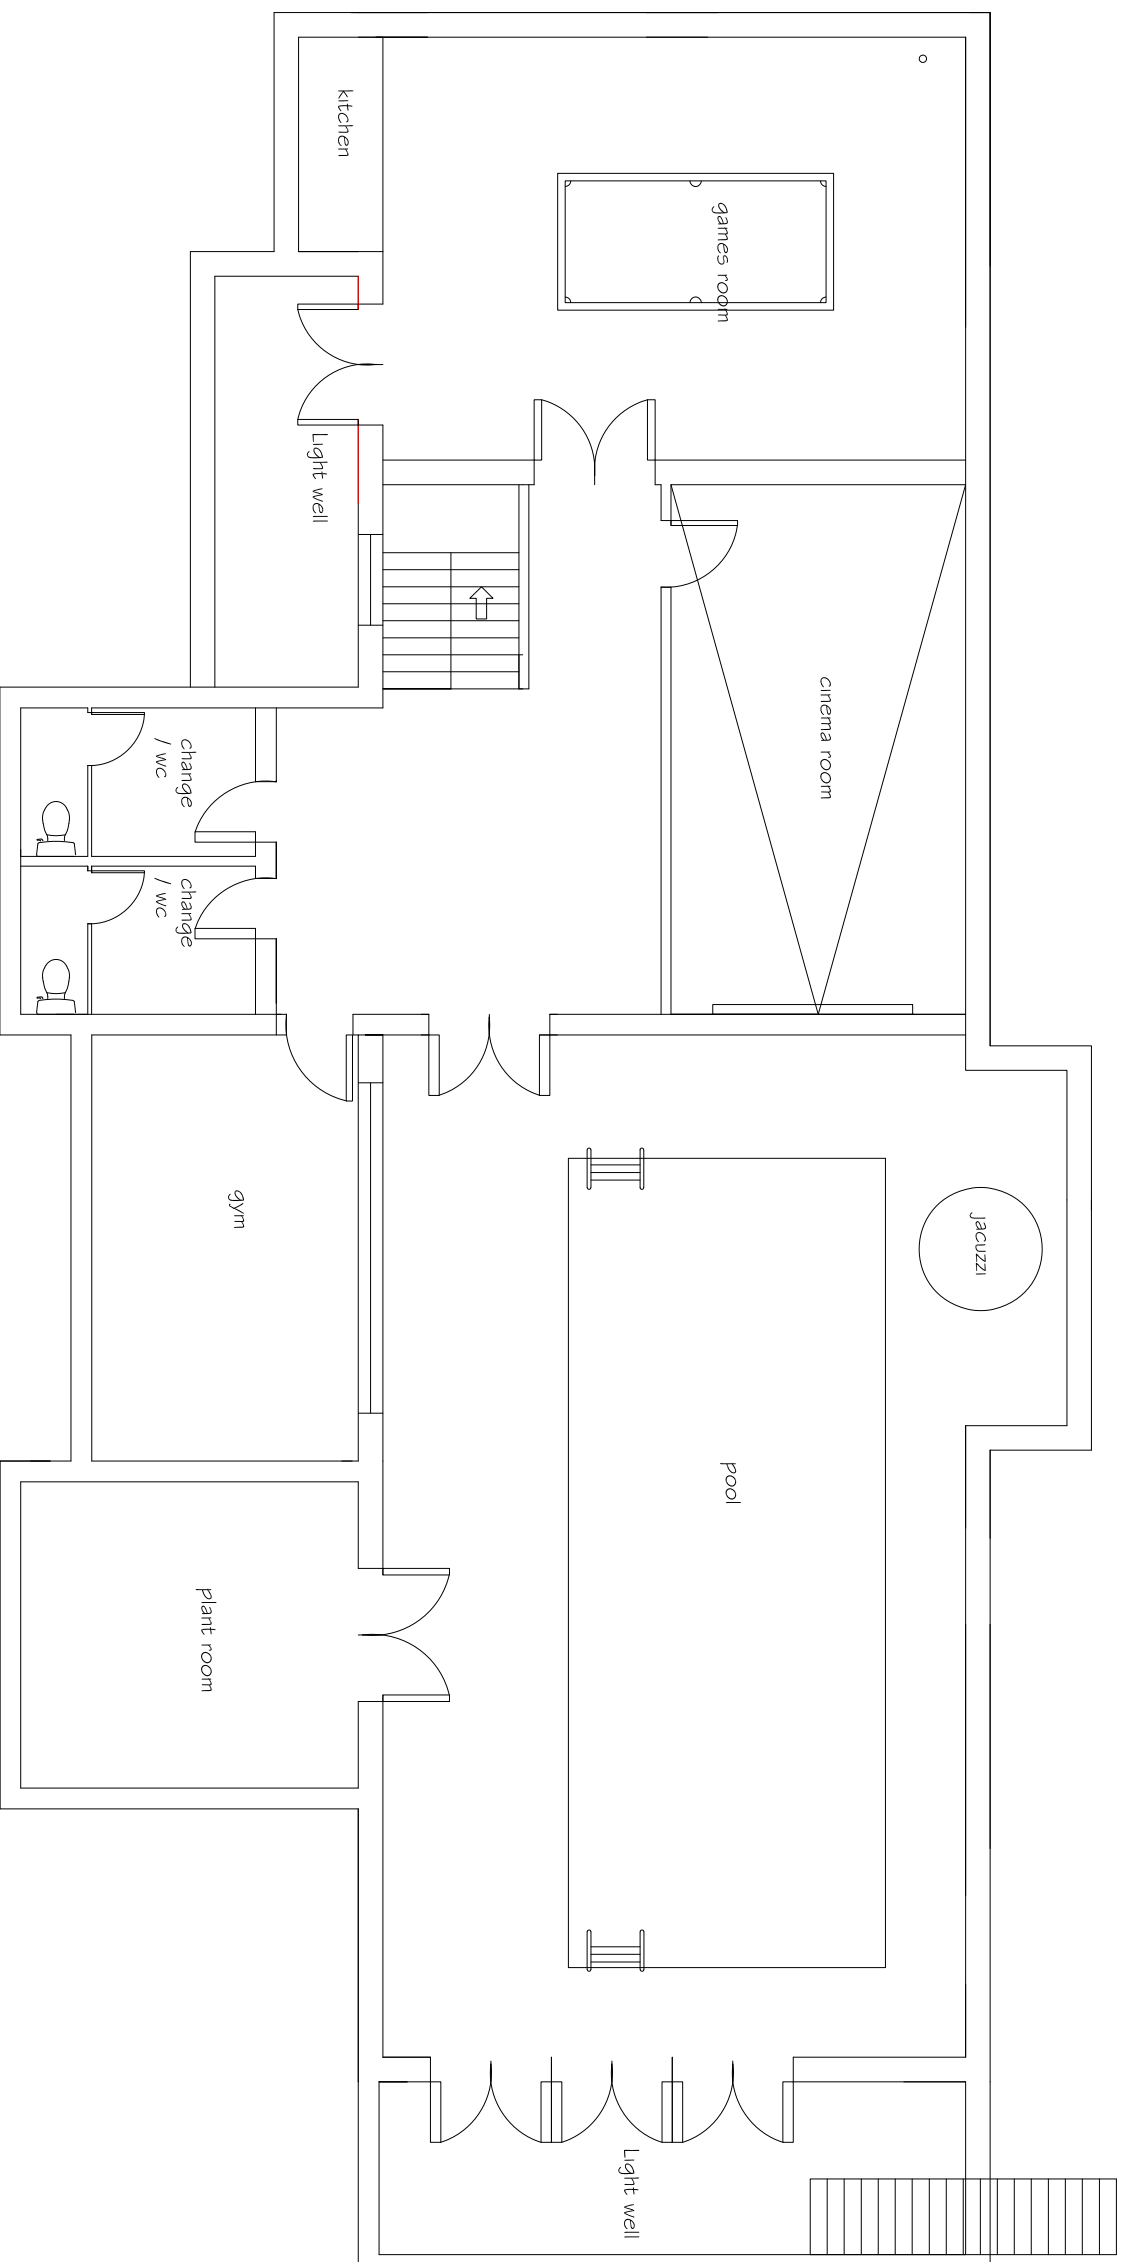

BASEMENT 305sqm gross external

DRG: No. GR 101

R Clarke Planning Ltd

**GREENACRES  
ACCOMMODATION ROAD  
LONGCROSS**

INDEPENDENT PLANNING ADVICE



Kewfery Farm, Rickmansworth Road, Northwood, Middx.

SCALE = 1:100

Tel./Fax: 01923 449355  
Mobile: 077996 20153

e-mail: RClarkeid@aol.com

1

2

3

4

5